


Architects are to be notified of any discrepancies. Contractors must check all dimensions on site. This drawing is subject to copyright laws and is for use on this project only. This drawing is to be used solely for the information as titled only. For other information refer to the latest revision of any cross referenced drawings.

This is a colour drawing. In order to ensure any subsequent reproduction is viewed correctly it should be printed in full colour.


### SOUTH WEST ELEVATION

1 : 250

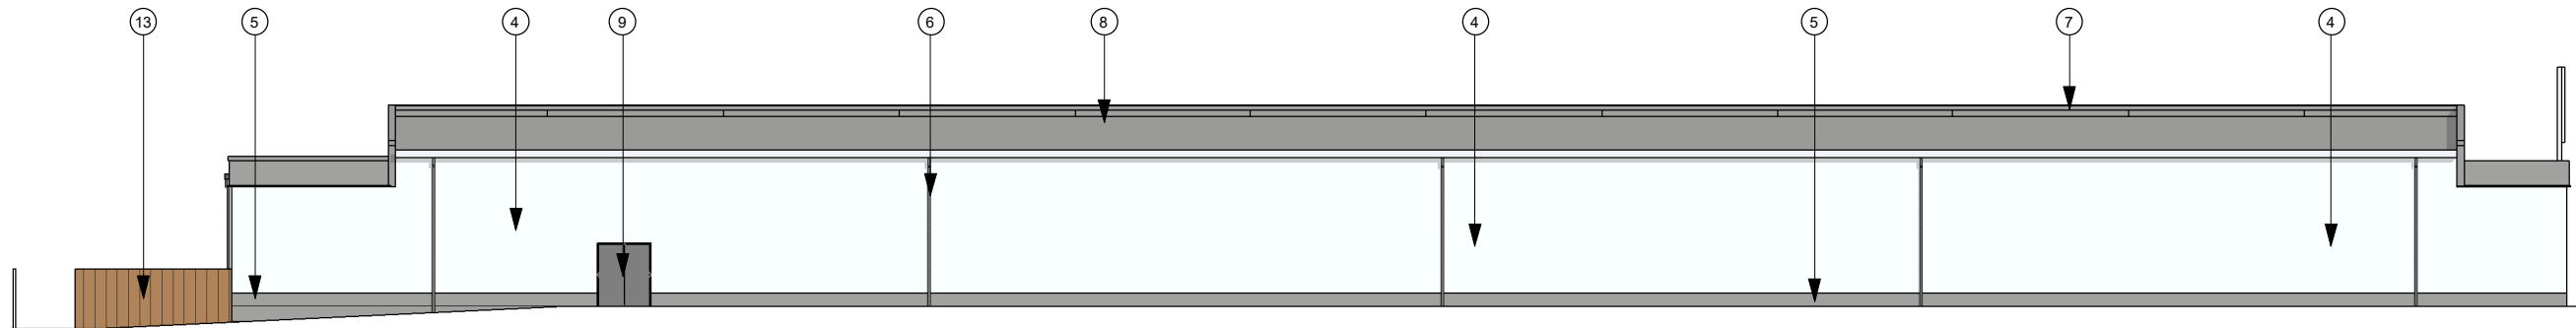


### NORTH EAST ELEVATION

1 : 250

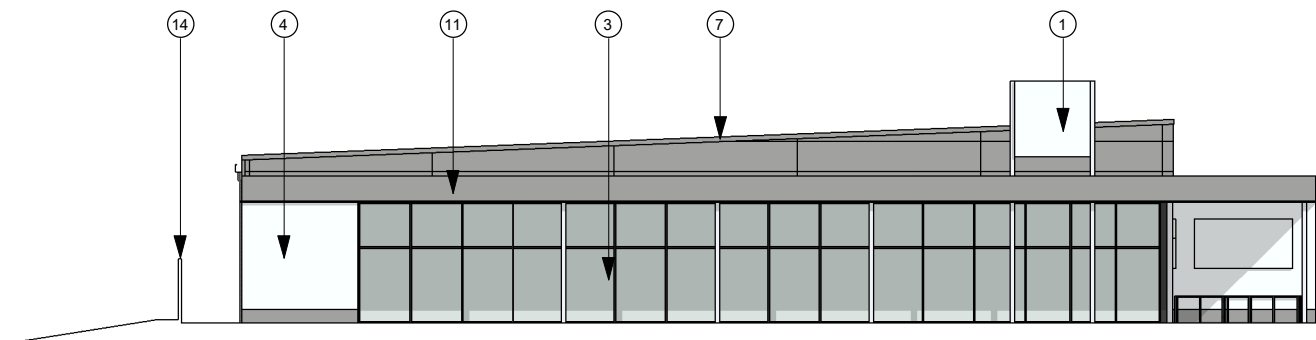

### NORTH WEST ELEVATION

1 : 250

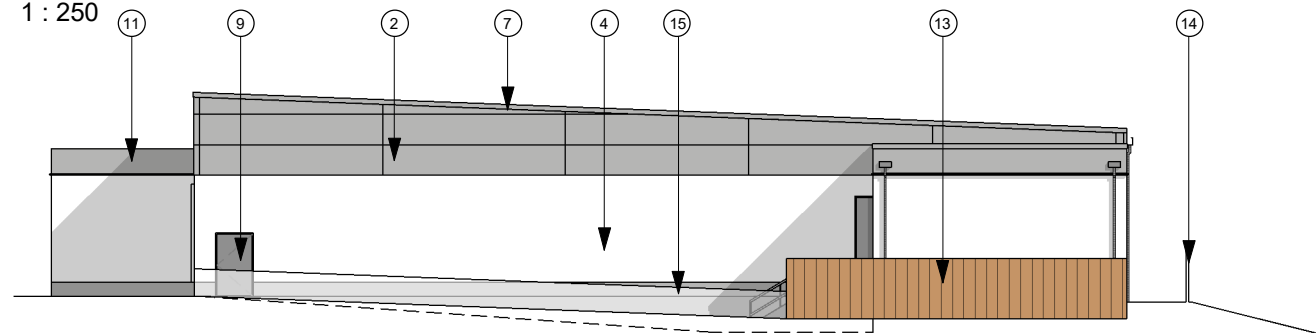

### SOUTH EAST ELEVATION

1 : 250

MATERIALS SCHEDULE	
①	SIGNAGE ZONE
②	INSULATED METALPANELS OR SIMILAR APPROVED. COLOUR SILVER METALLIC 500 RAL 9006
③	CURTAIN WALLING AND ENTRANCE POD - DOUBLE GLAZED WITH POWDER COATED FRAMES. COLOUR RAL 7024
④	RENDERED EXTERNAL WALL TO BE FINISHED IN MASONRY PAINT - COLOUR WHITE RAL 9010
⑤	RENDERED PLINTH TO BE FINISHED IN MASONRY PAINT - COLOUR GREY RAL 9038
⑥	ALUMINIUM DOWNPIPES - COLOUR RAL 7038
⑦	ALUMINIUM FLASHING TO PARAPET OR SIMILAR APPROVED- COLOUR SILVER METALLIC RAL 9006
⑧	COMPOSITE ROOF PANEL SYSTEM WITH SINGLE PLY MEMBRANE OR SIMILAR APPROVED
⑨	STEEL POWDER COATED DOOR - COLOUR GREY RAL 7024
⑩	SIGNAGE ZONES
⑪	METAL FASCIA FLASHING TO CANOPY COLOUR RAL 7024
⑫	GLAZING TO STAFF AREAS
⑬	TIMBER CLOSE BOARDED FENCE
⑭	2m HIGH PALADIN FENCE
⑮	CONCRETE SERVICE AREA RETAINING WALL SHOWN TRANSPARENT FOR CLARITY

Rev	Description	Date	Drm	Ckd
C	Planning review updates	01.09.17	RK	MS
B	Planning Issue	06.07.17	RKK	RKK
A	Updates to Layout	16.05.17	RKK	RKK
#	Draft Planning Issue	02.05.17	RKK	RKK

PLANNING



SMALLEY MARSEY RISPIN



Floor 2 The Exchange Station Parade Harrogate HG1 1TS  
01423 707 757 admin@smrarchitects.co.uk

Project  
BARTON UPON HUMBER, FERRIBY ROAD

Client



Drawing Title  
PROPOSED ELEVATIONS



Drawing No	Rev	Scale	Sheet	Drawn
7146-	P102	C	NOTED A3	RKK